
I:1000 SITE PLAN

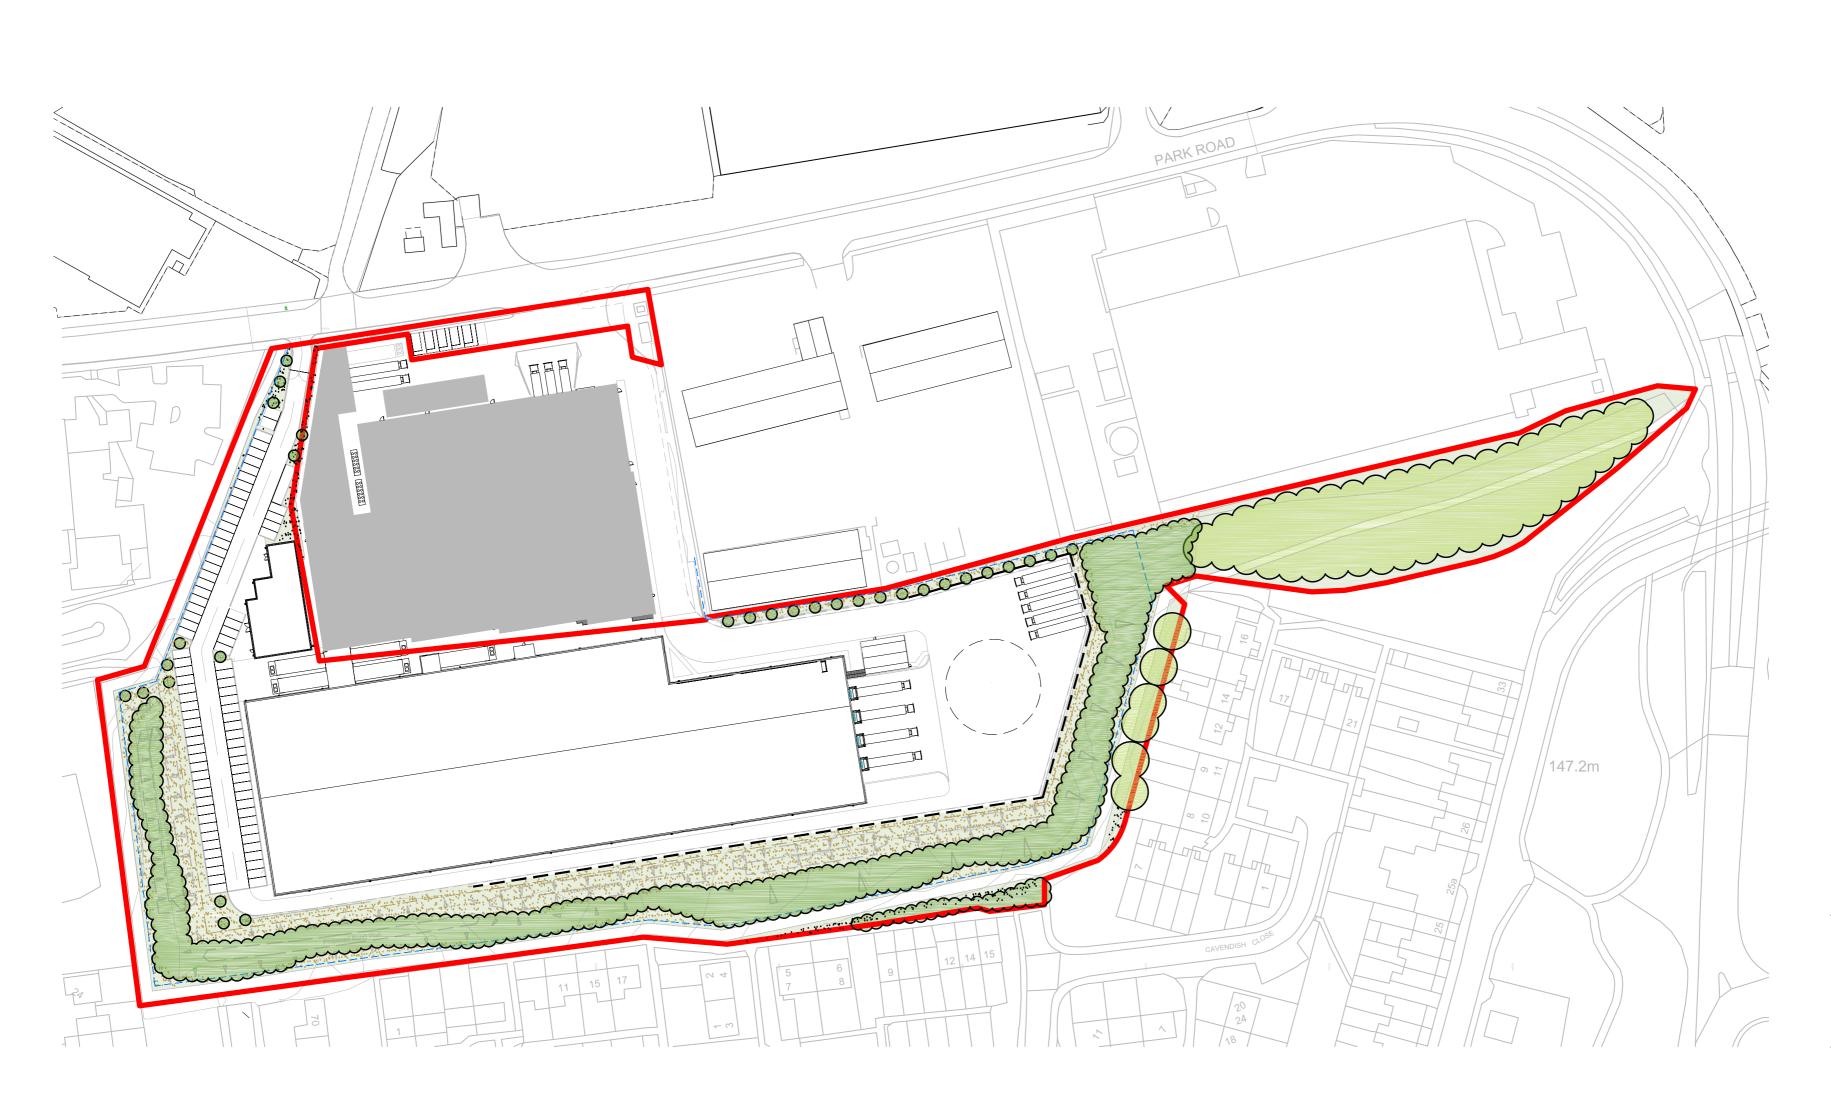



SOFT LANDSCAPE



EXISTING WOODLAND TO BE RETAINED

مررو

PROPOSED SEMI NATURAL WOODLAND National Vegetation Classification semi-natural woodland type W10

۲

PROPOSED GRASSLAND (MOWN)

PROPOSED TREES

Betula pendula (Silver Birch) Sorbus aucuparia (Rowan)

PROPOSED WILDFLOWER GRASSLAND

HARD LANDSCAPE



PROPOSED SHEET PILED RETAINING WALL



PROPOSED REINFORCED CONCRETE RETAINING WALL



PROPOSED SECURITY FENCE



PROPOSED ACOUSTIC FENCE

Revision A; 29.10.2021: Woodland planting, tree planting and wildflower grassland areas reconfigured to accommodate SUDS features and building layout amendments; Retaining wall type amended; Acoustic fence added

ReLandscape

landscape design + landscape planning

New Media House, 8 Hardhorn Road, POULTON-LE-FYLDE FY6 7SR T: 07743 698685 E: d.blackhurst@relandscape.co.uk

Project:

Cold Store Extension Holmewood Industrial Park, Chesterfield for Rick Bestwick Ltd

LANDSCAPE MASTERPLAN

Drawing No.	Date:	Scale:
218.3.01 A	AUG.2020	1.1000@A2
Drawn By. DB	Status:	